
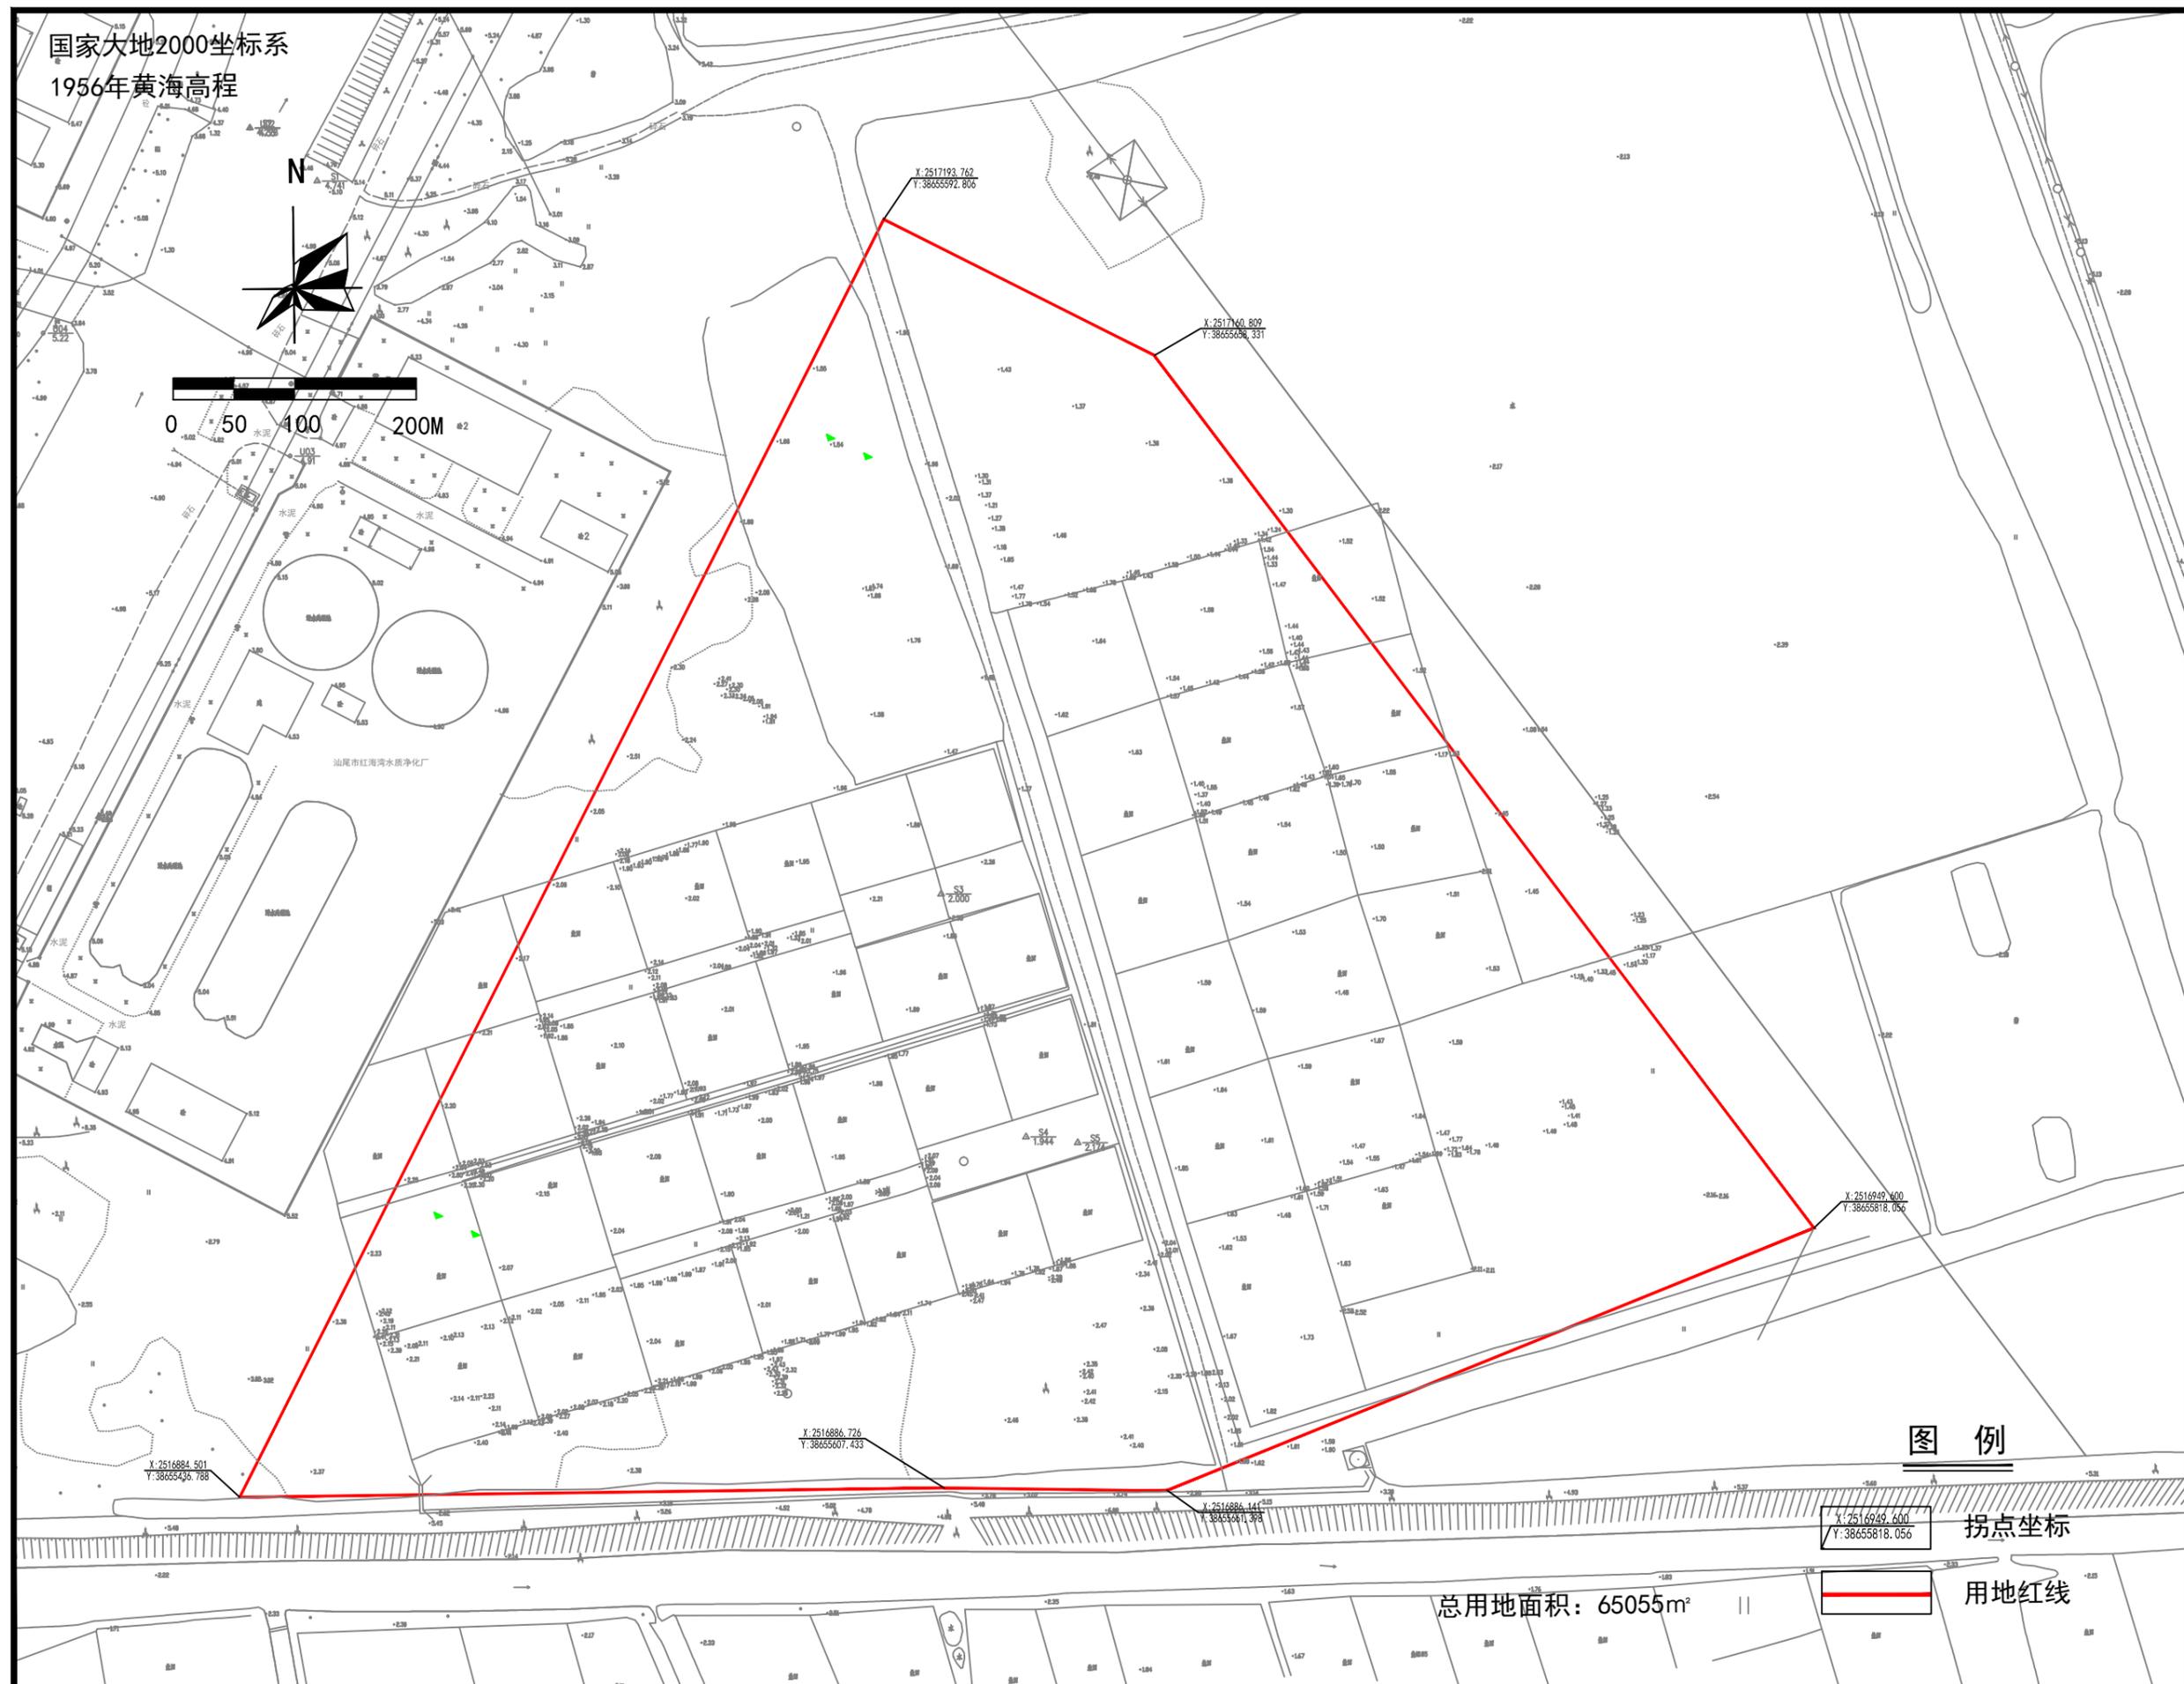


国家大地2000坐标系
1956年黄海高程

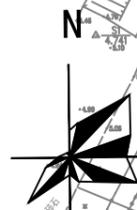

汕尾市东部水质净化厂及配套管网一期工程项目(一)

选址范围图


图例

- 拐点坐标
- 用地红线


总用地面积: 65055m²

汕尾市东部水质净化厂及配套管网一期工程(二)

选址范围图

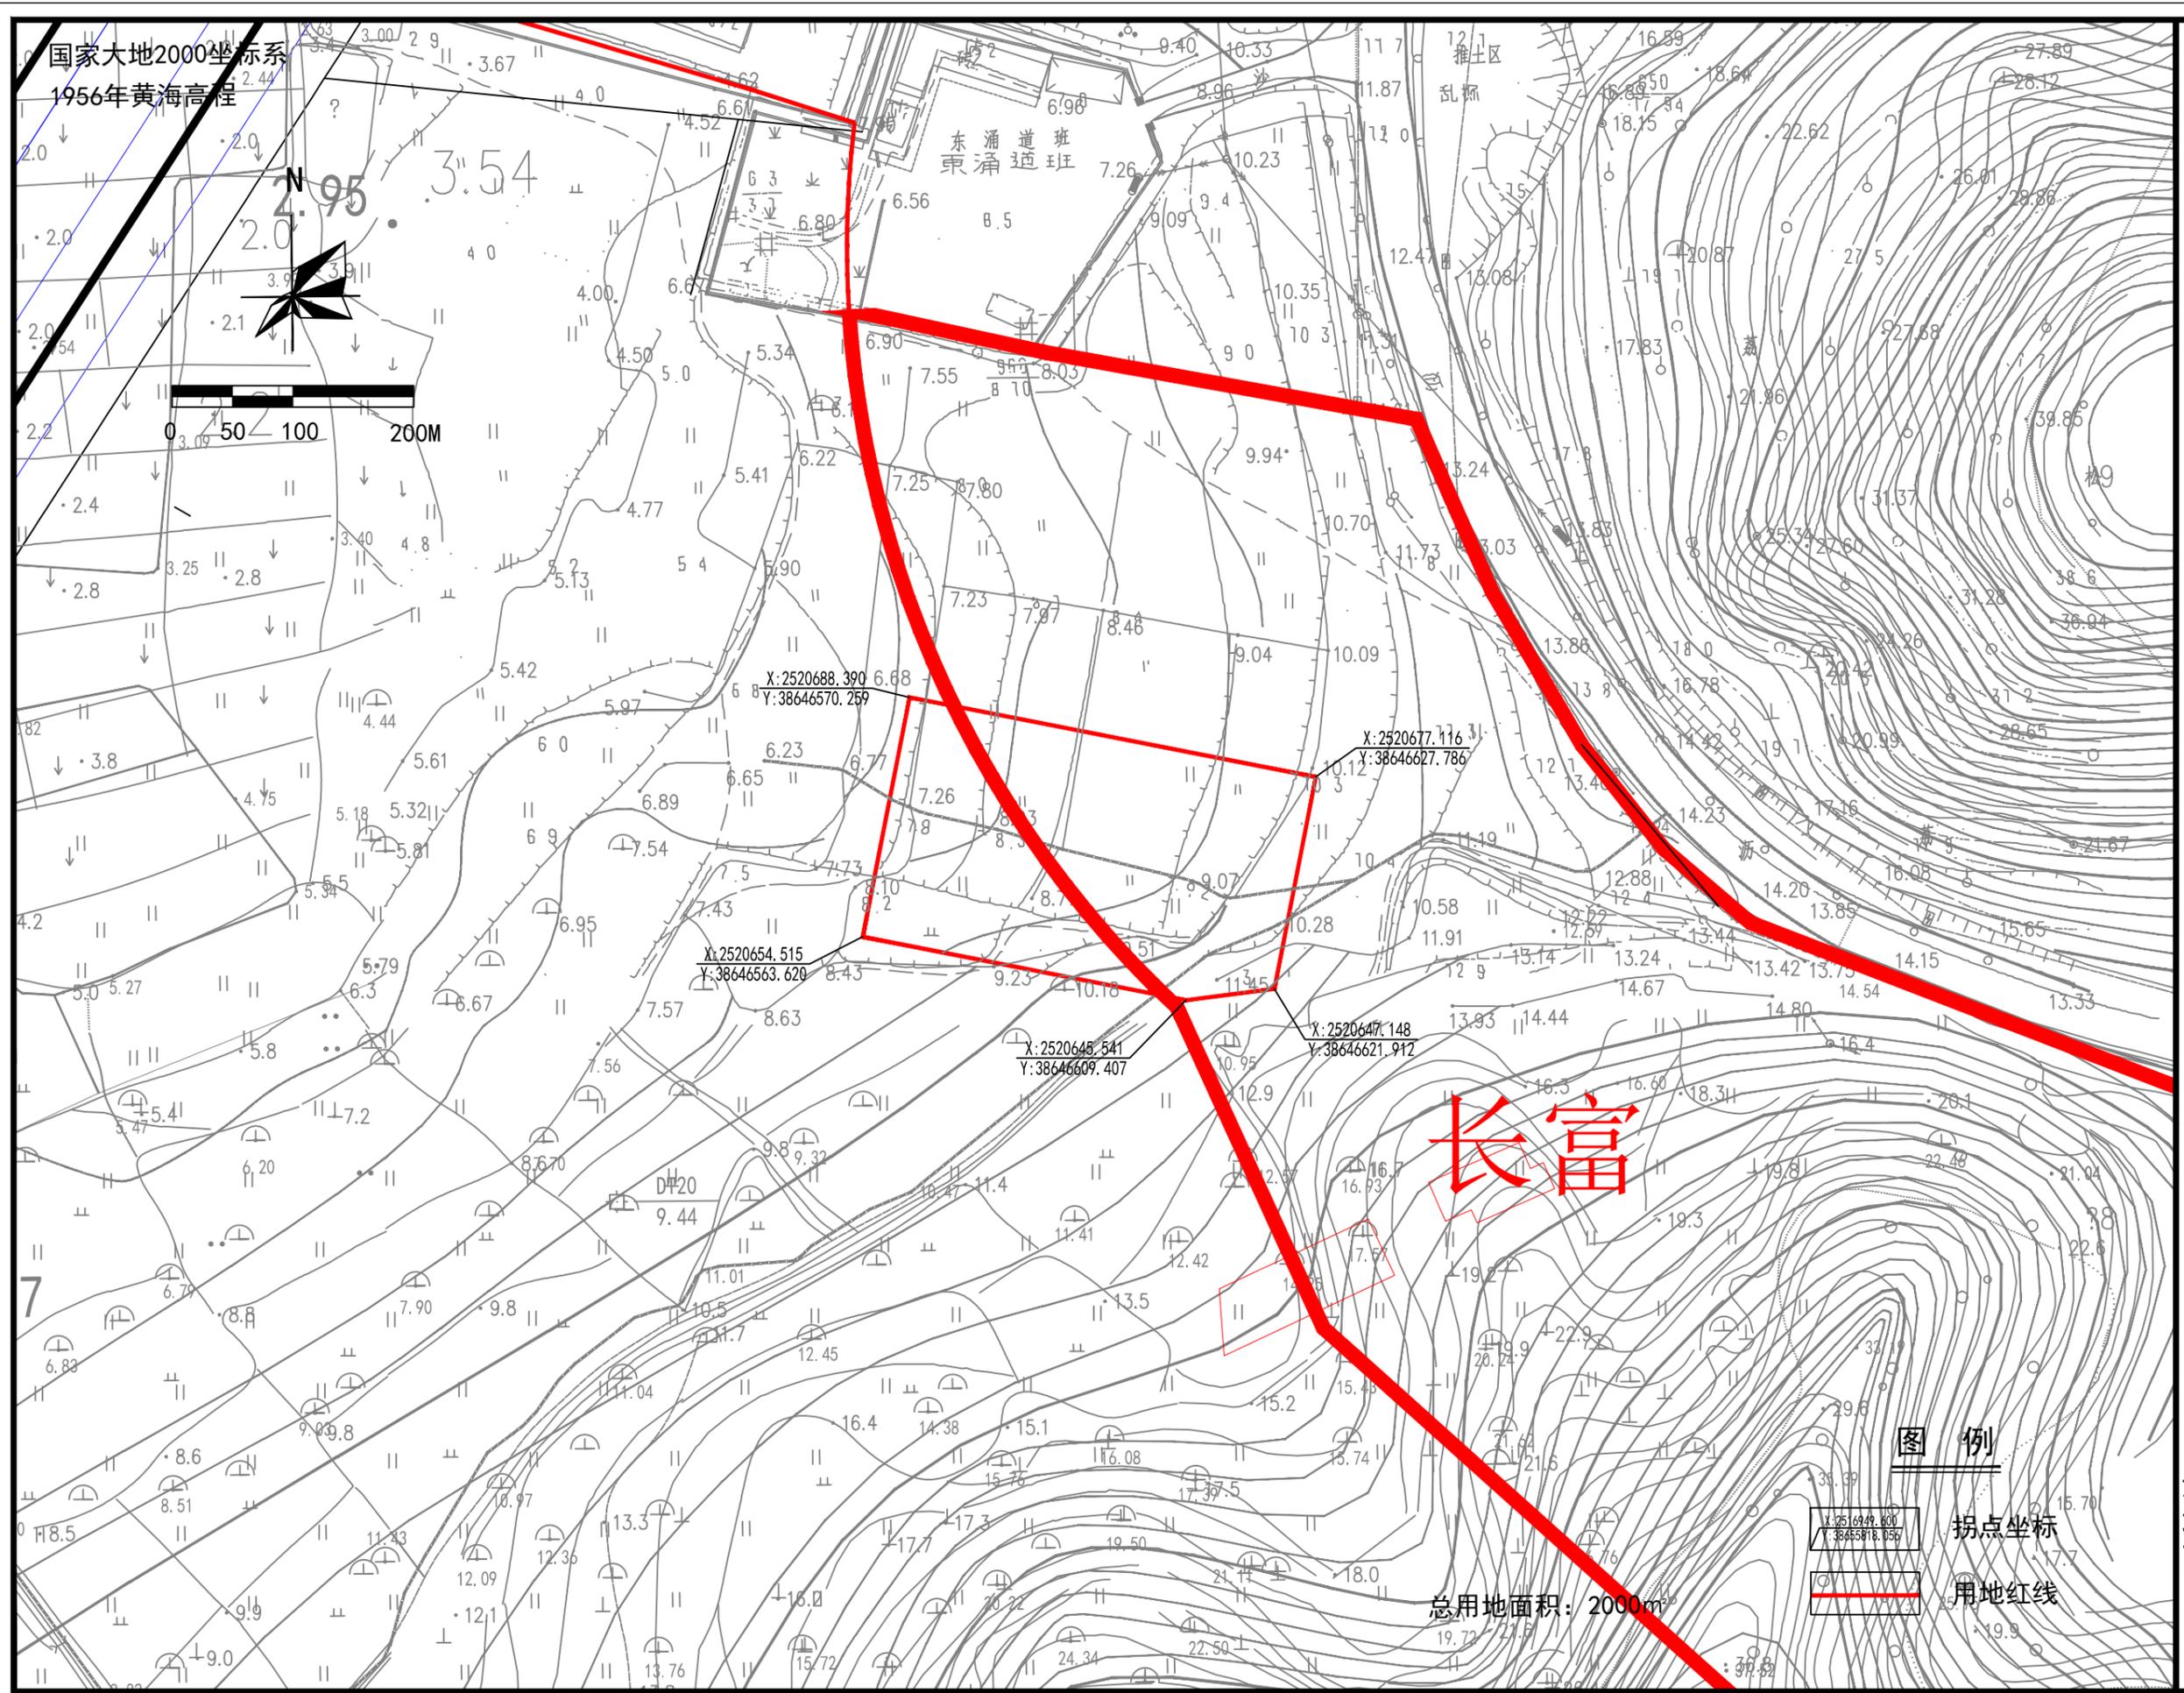

国家大地2000坐标系
1956年黄海高程

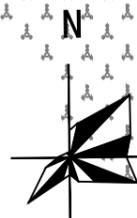

X: 2514292.754
Y: 38657129.535

X: 2514315.078
Y: 38657469.666

X: 2514284.507
Y: 38657182.316

X: 2514263.066
Y: 38657451.590

X: 2514262.903
Y: 38657151.308

X: 2514274.734
Y: 38657172.404

X: 2514260.436
Y: 38657153.140

X: 2516949.600
Y: 38655818.056

拐点坐标


用地红线

总用地面积: 1487m²




图例

选址范围图

汕尾市东部水质净化厂及配套管网一期工程项目(三)

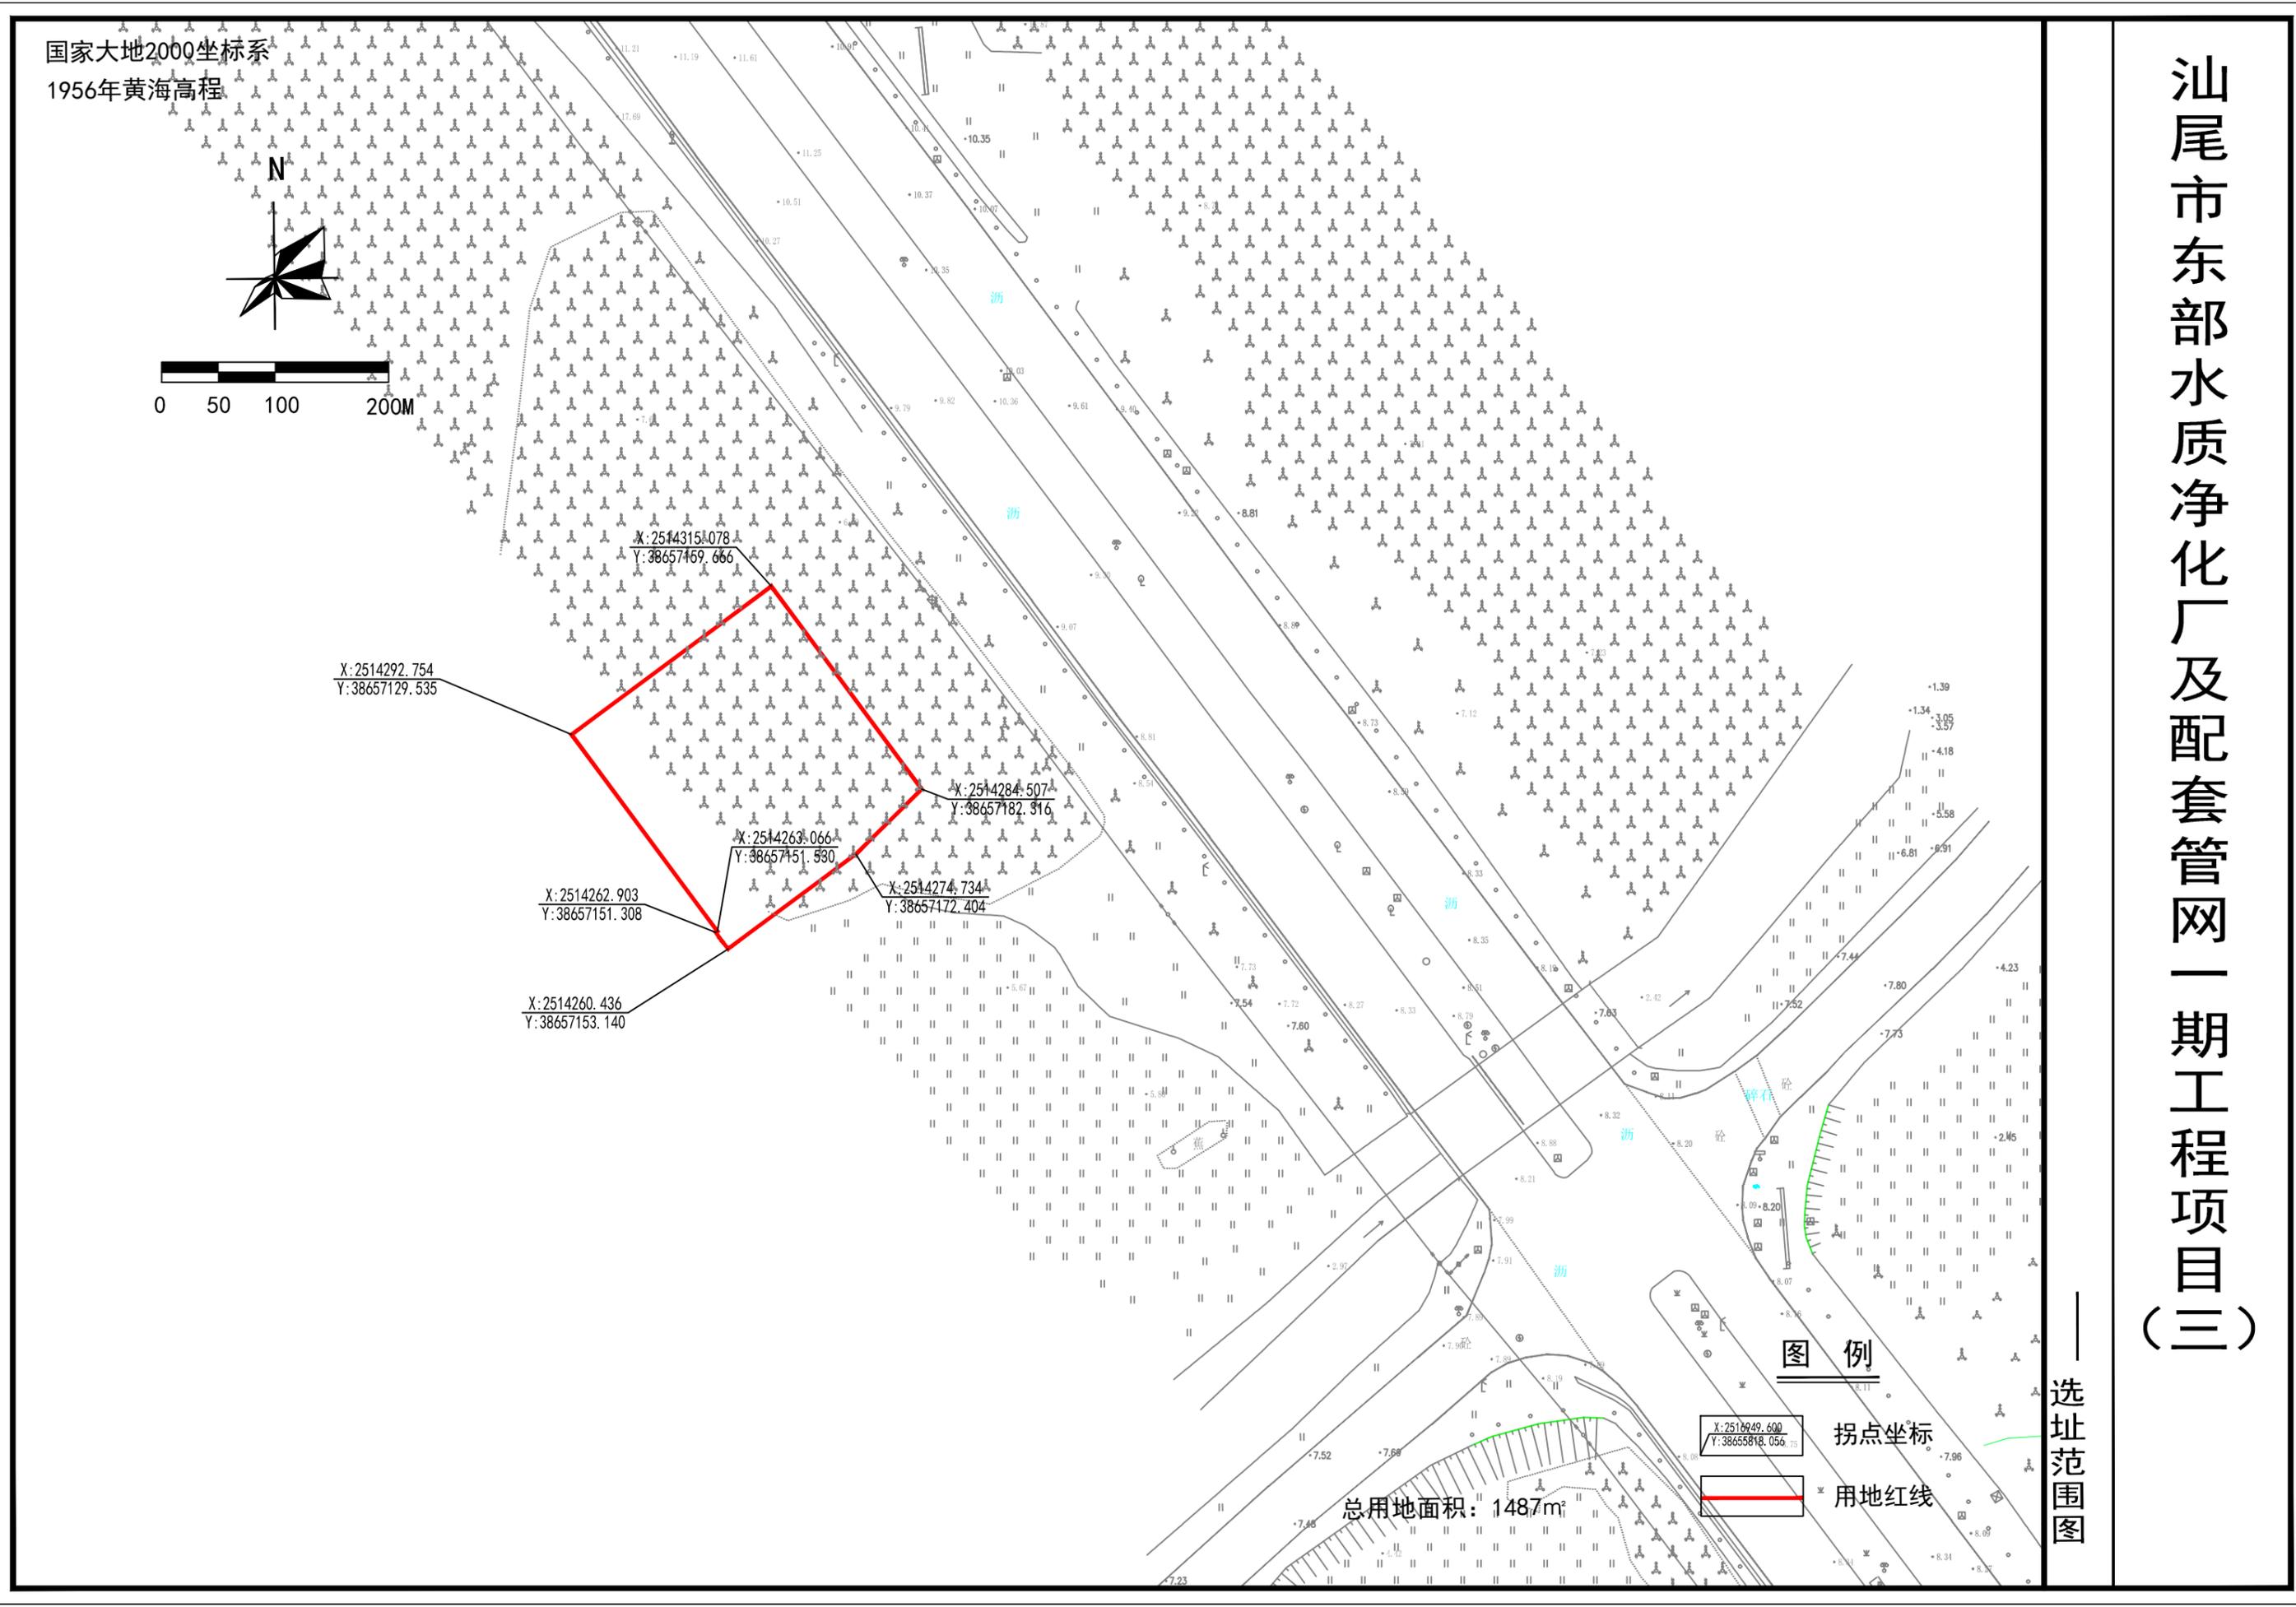

国家大地2000坐标系
1956年黄海高程

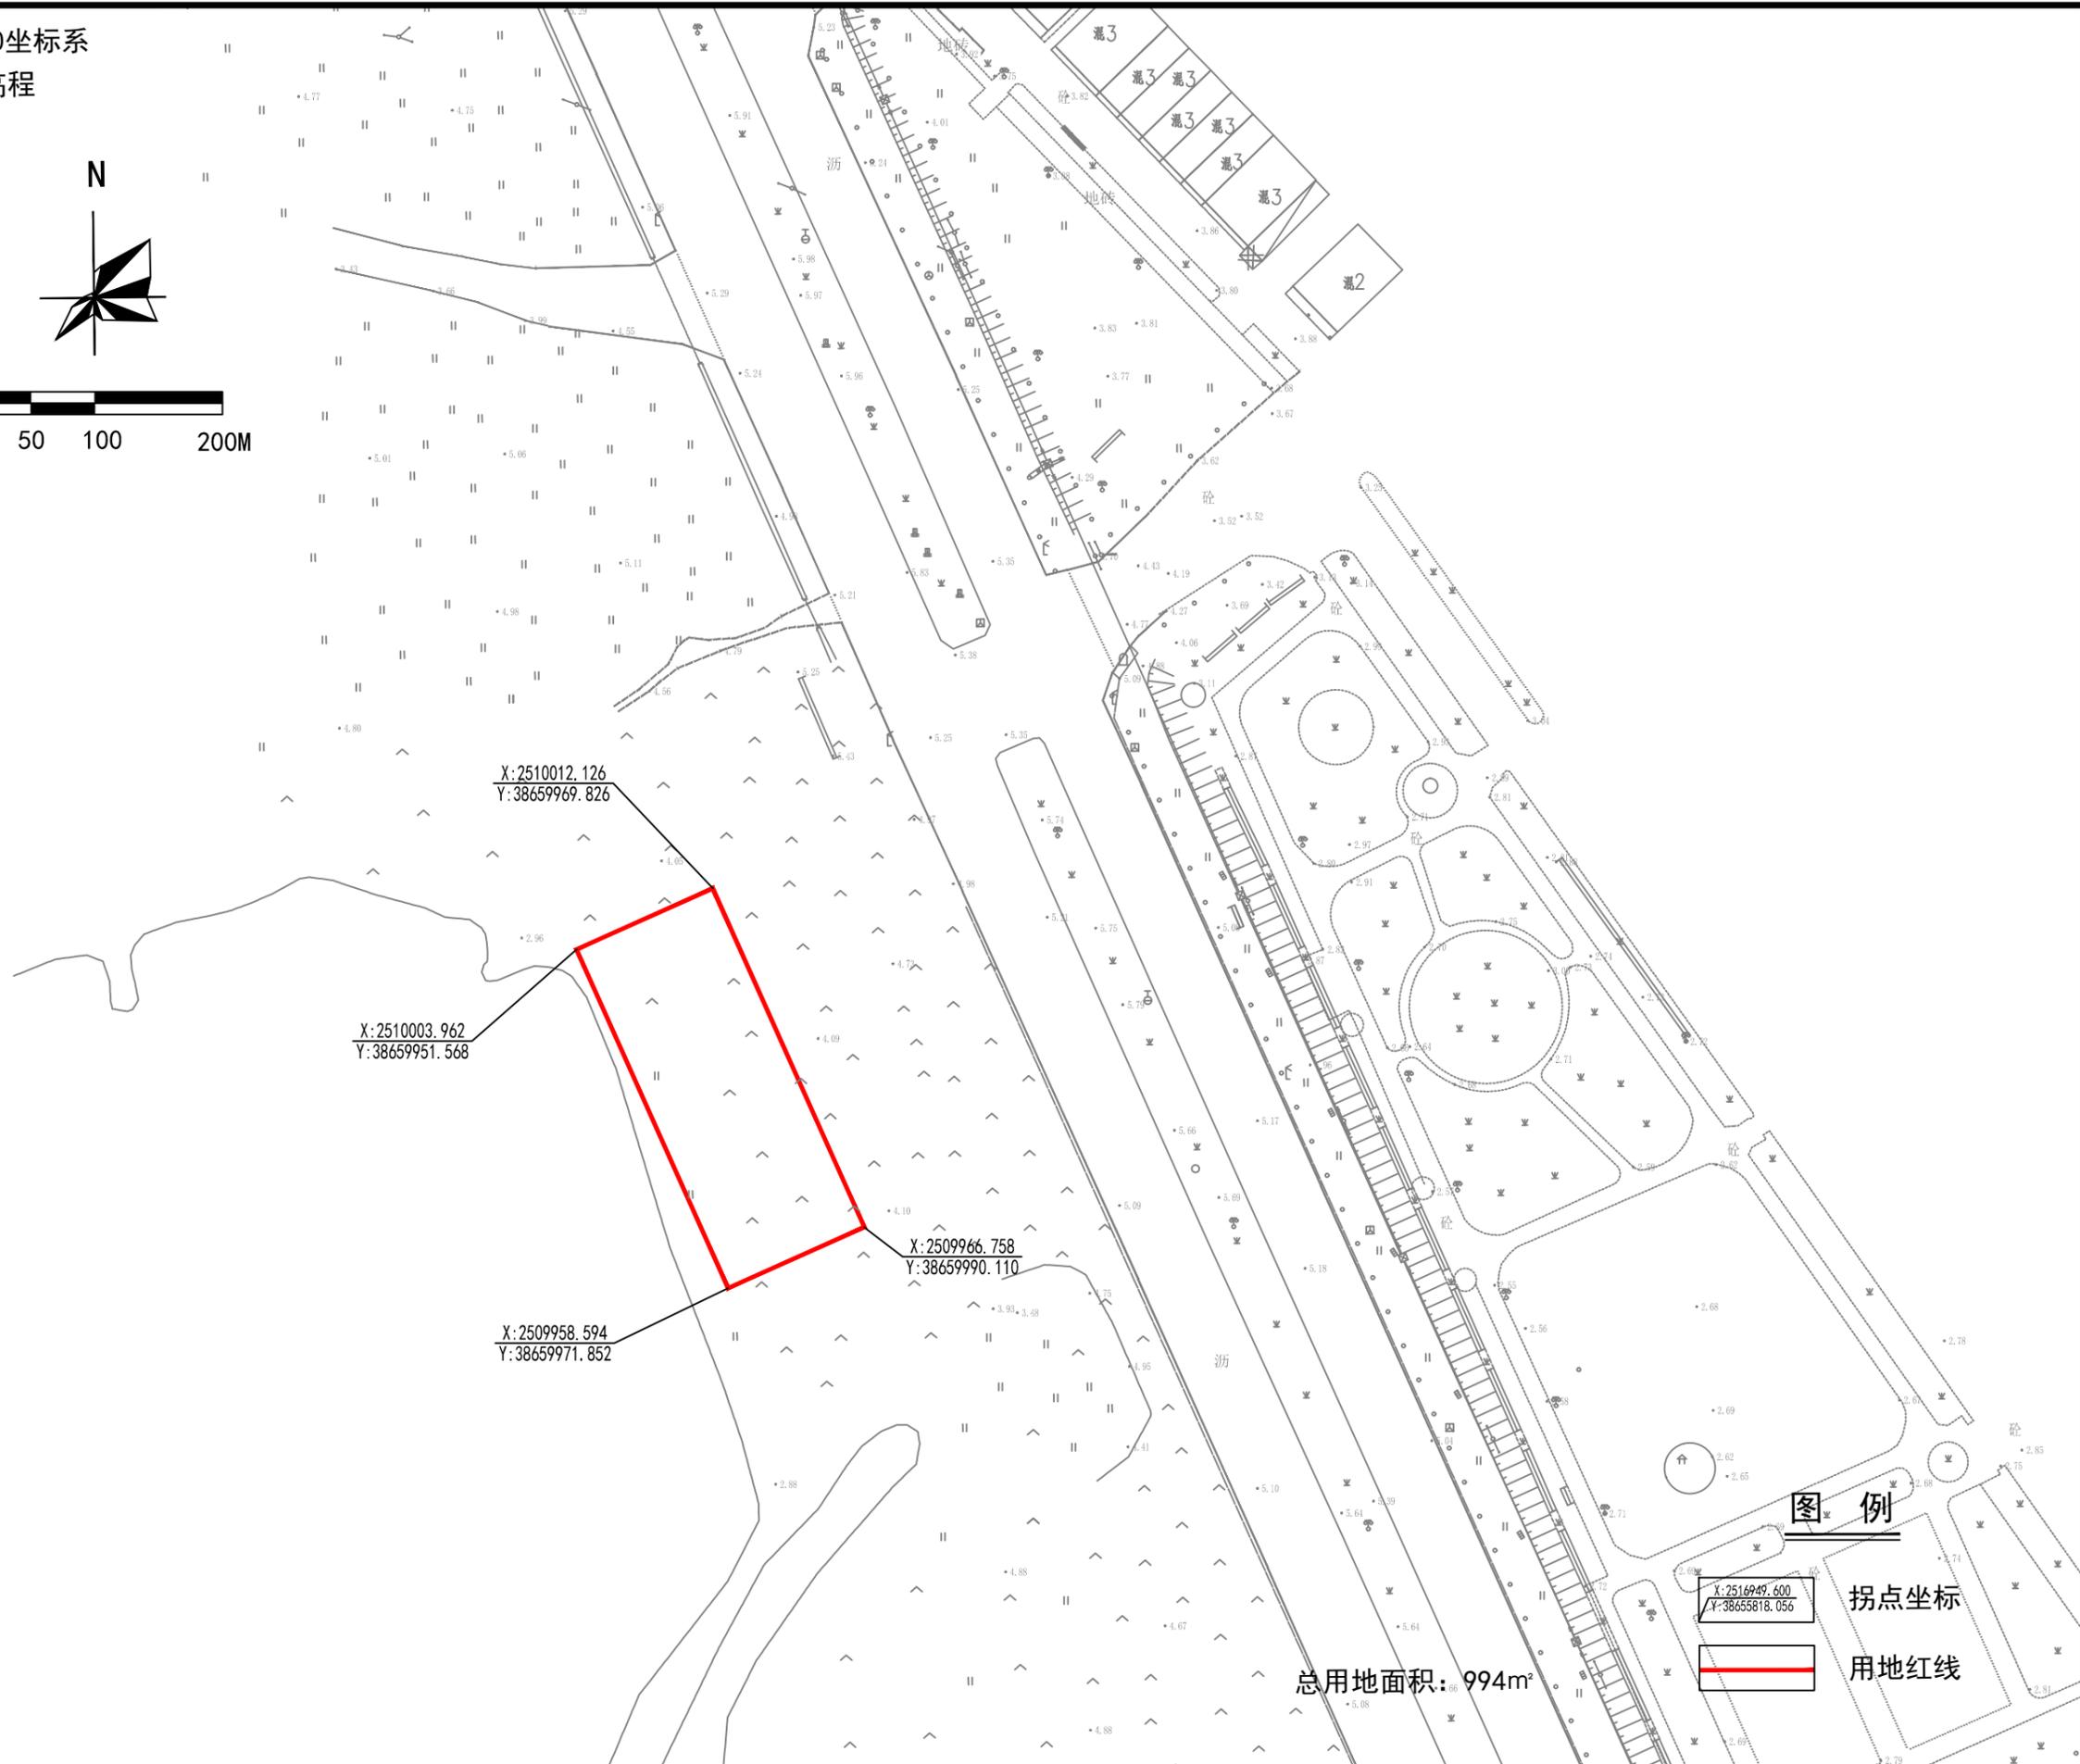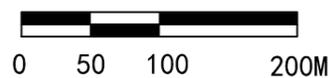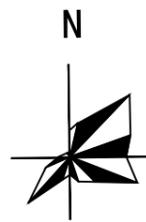

X: 2510012.126
Y: 38659969.826

X: 2510003.962
Y: 38659951.568

X: 2509966.758
Y: 38659990.110

X: 2509958.594
Y: 38659971.852

X: 2516949.600
Y: 38655818.056

图例

拐点坐标

用地红线

总用地面积: 994m²

选址范围图

汕尾市东部水质净化厂及配套管网一期工程项目(四)